
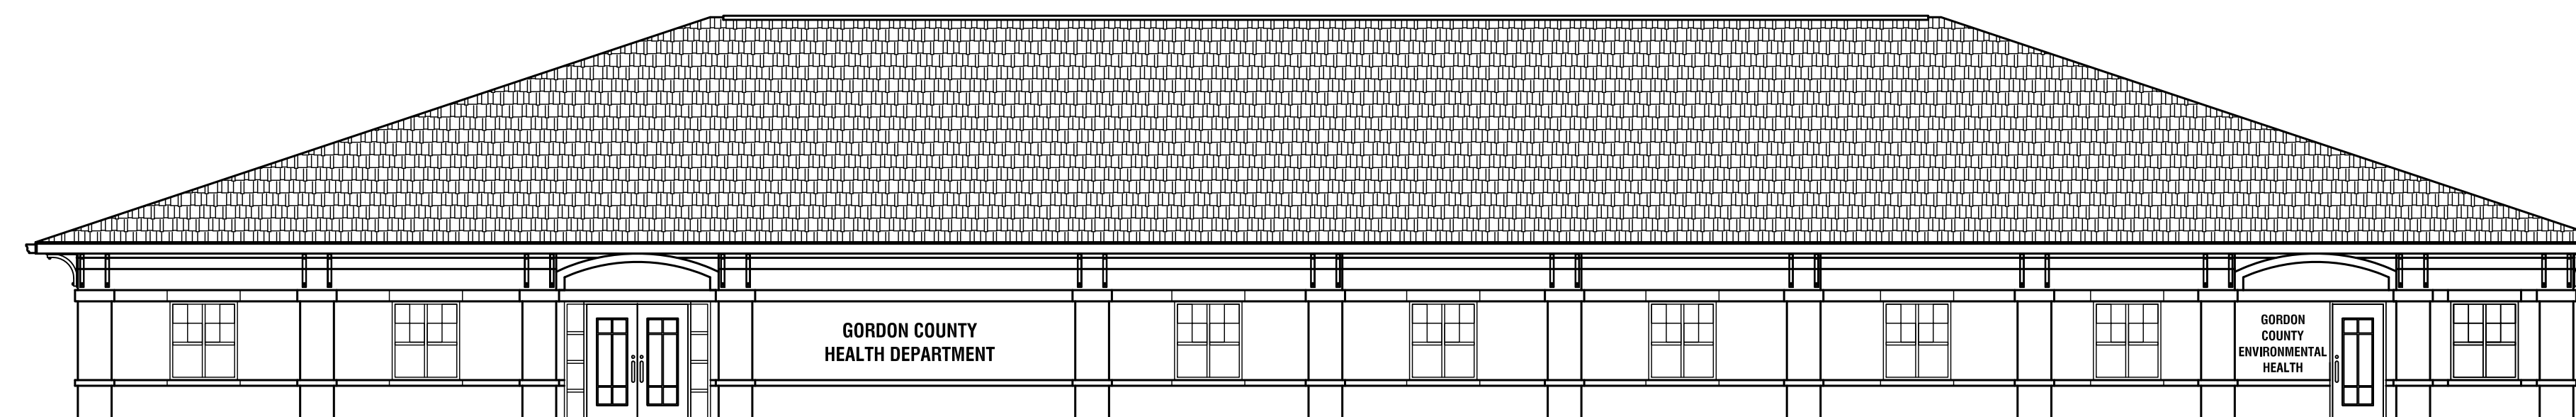


NEW GORDON COUNTY HEALTH DEPARTMENT

Calhoun, Georgia

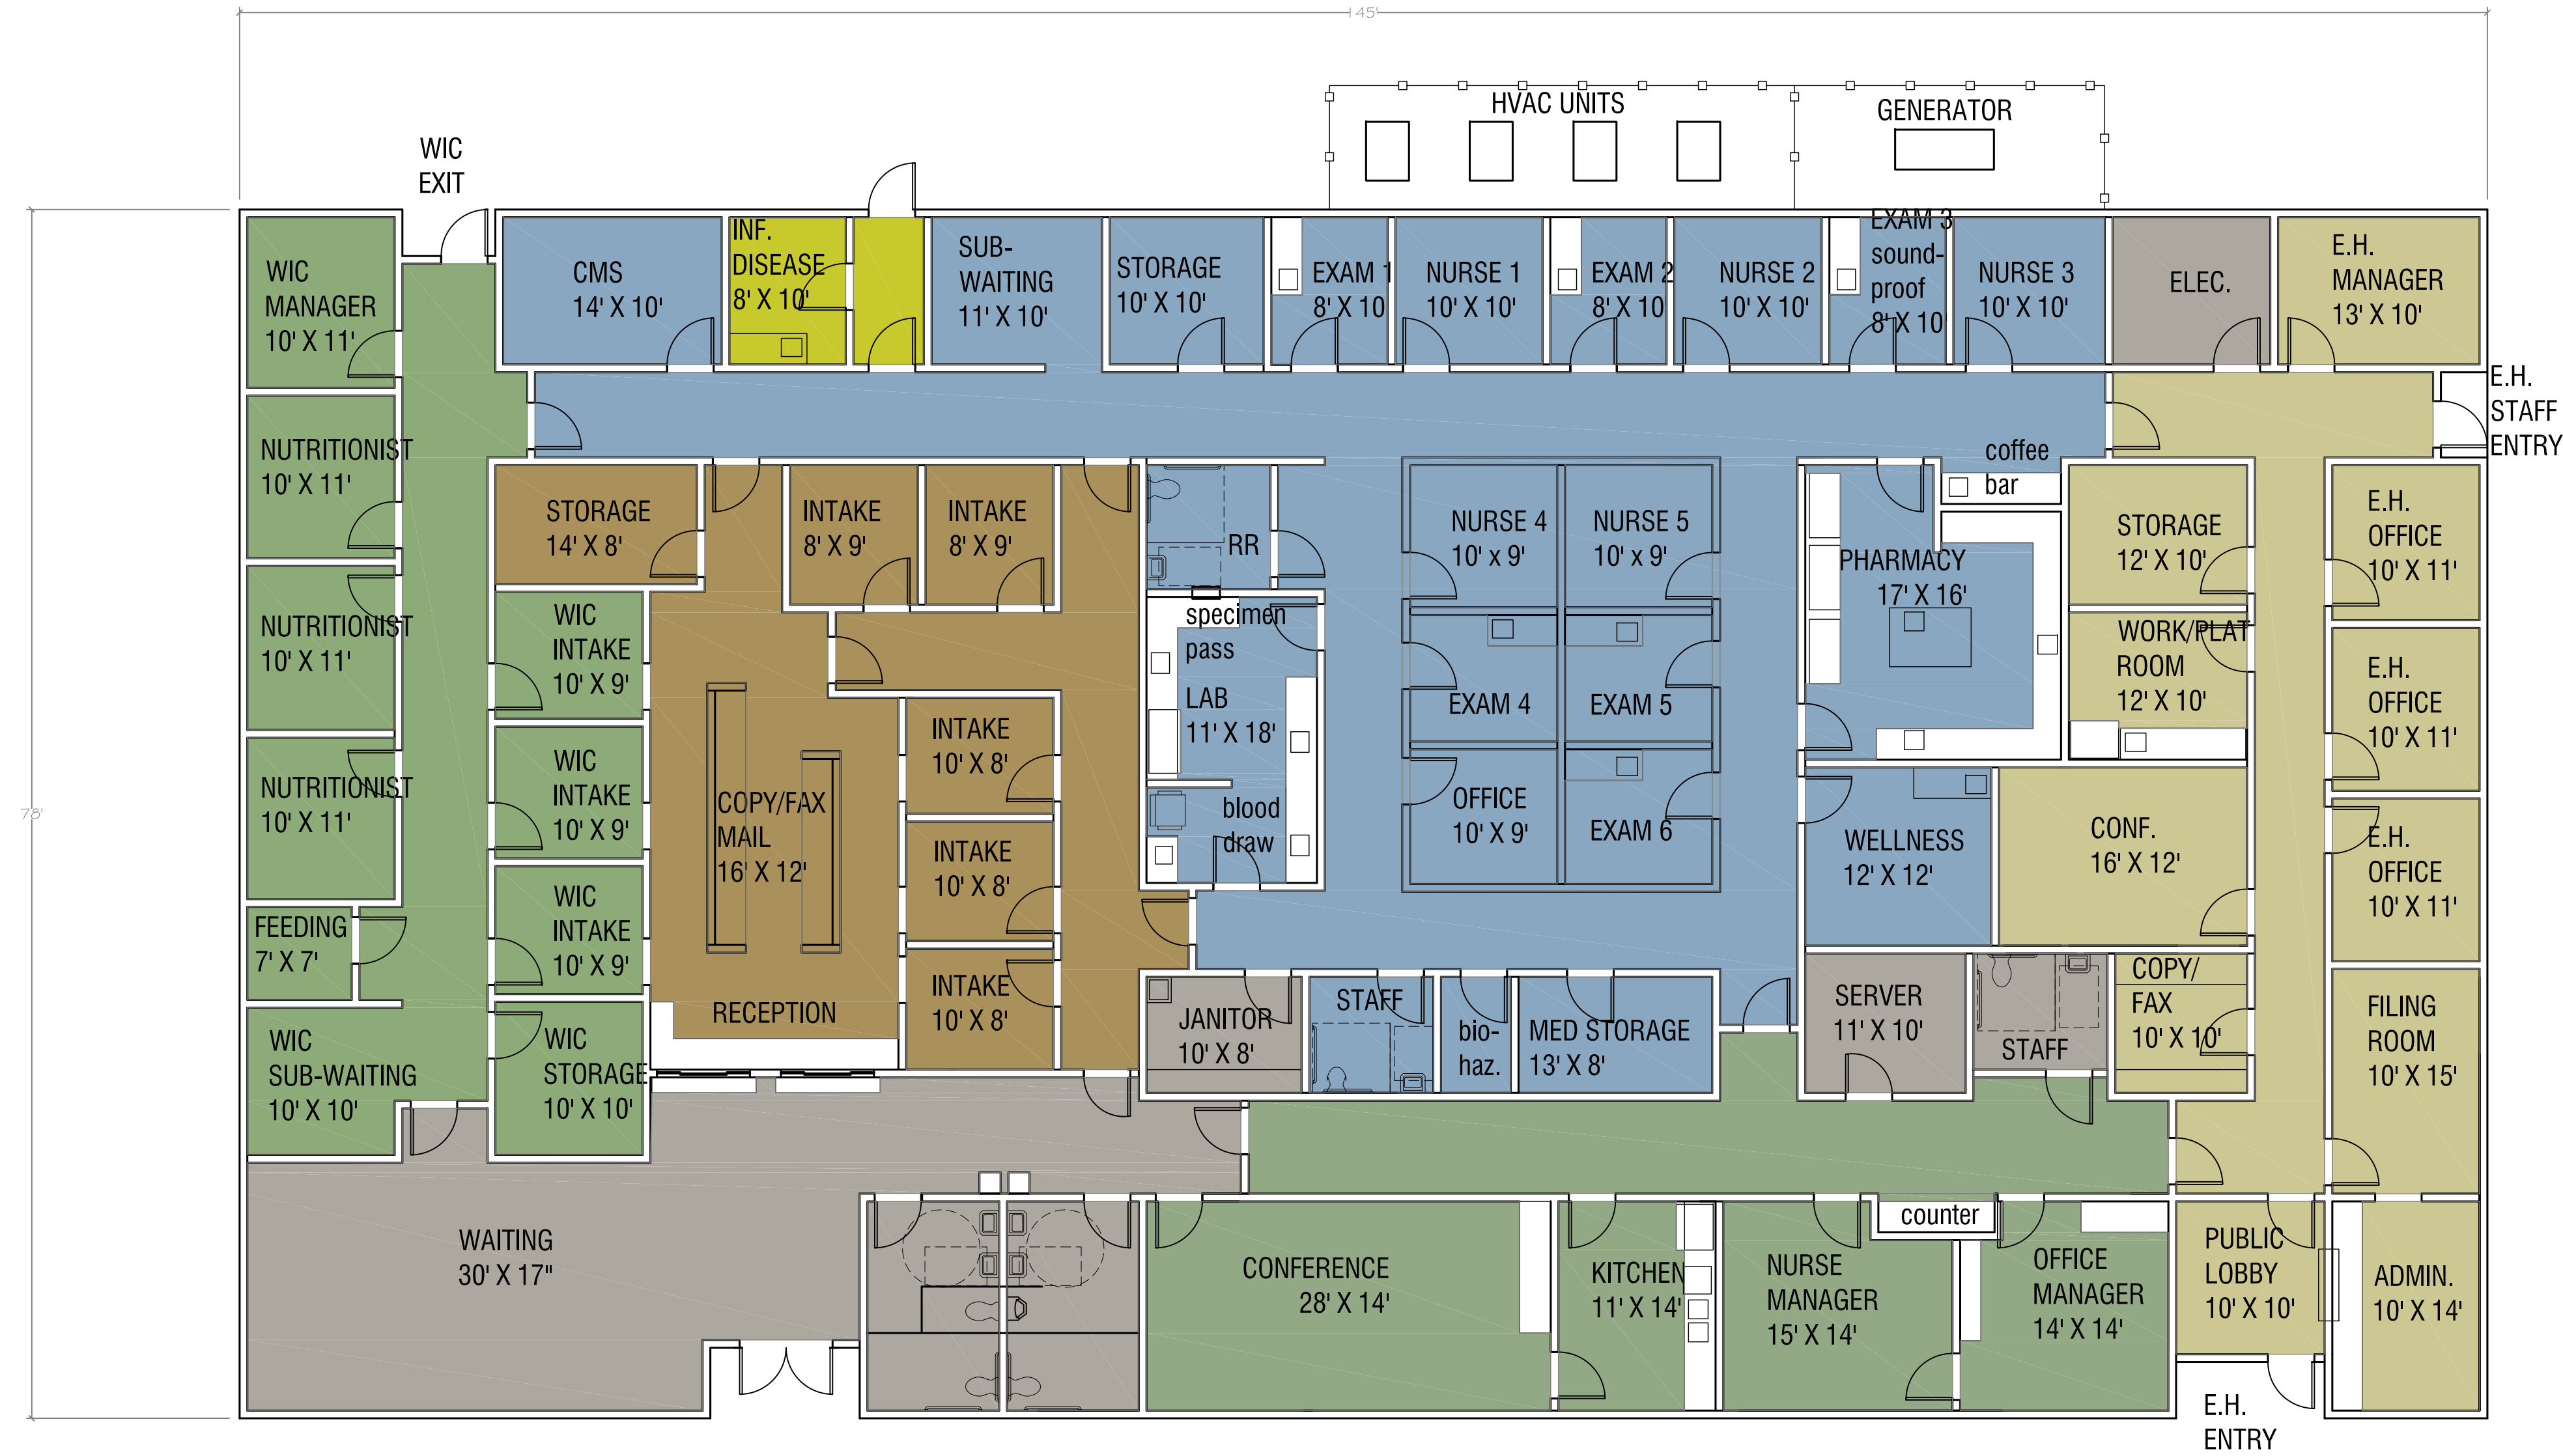

**PROPOSED
FLOOR PLAN**

**SCALE: 1/8" = 1'-0"
11,310 SQUARE FEET**

FEBRUARY 04, 2019

REVISIONS					
Number	Date:	Remarks:	Number	Date:	Remarks:
X	00-00-00	N/A			

CONSULTANTS

**CARTER WATKINS ASSOCIATES
ARCHITECTS, INC.**
POST OFFICE BOX 1004
137 EAST WASHINGTON STREET
MONROE, GEORGIA 30655
Fax: 770.267.1064
email@carterwatkins.com www.carterwatkins.com

SEAL

**NEW GORDON COUNTY
HEALTH DEPARTMENT**
Calhoun, Georgia

SHEET TITLE:
FLOOR PLAN
PRINTED: 00/00/00

NUMBER:
A-1.1

THIS DOCUMENT IS THE PROPERTY OF CARTER WATKINS ASSOCIATES. REPRODUCTION OF ANY KIND IS PROHIBITED UNDER FEDERAL COPYRIGHT LAWS. NOT ISSUED FOR CONSTRUCTION. DATE: