

PLANS PREPARED AND SUBMITTED BY:

AEI
 AMERICAN ENGINEERS, INC.
 PROFESSIONAL ENGINEERING

1634 White Circle, Suite 101
 Marietta, GA 30066
 (770) 421-8422




| REVISION DATES | |
|----------------|--|
| | |
| | |
| | |
| | |

GORDON COUNTY
 PUBLIC WORKS DEPARTMENT
 OFFICE: CALHOUN
SIGNING AND MARKING PLANS

DEWS POND ROAD INTERSECTION IMPROVEMENT PROJECT

ENGINEER: No. **26-02**

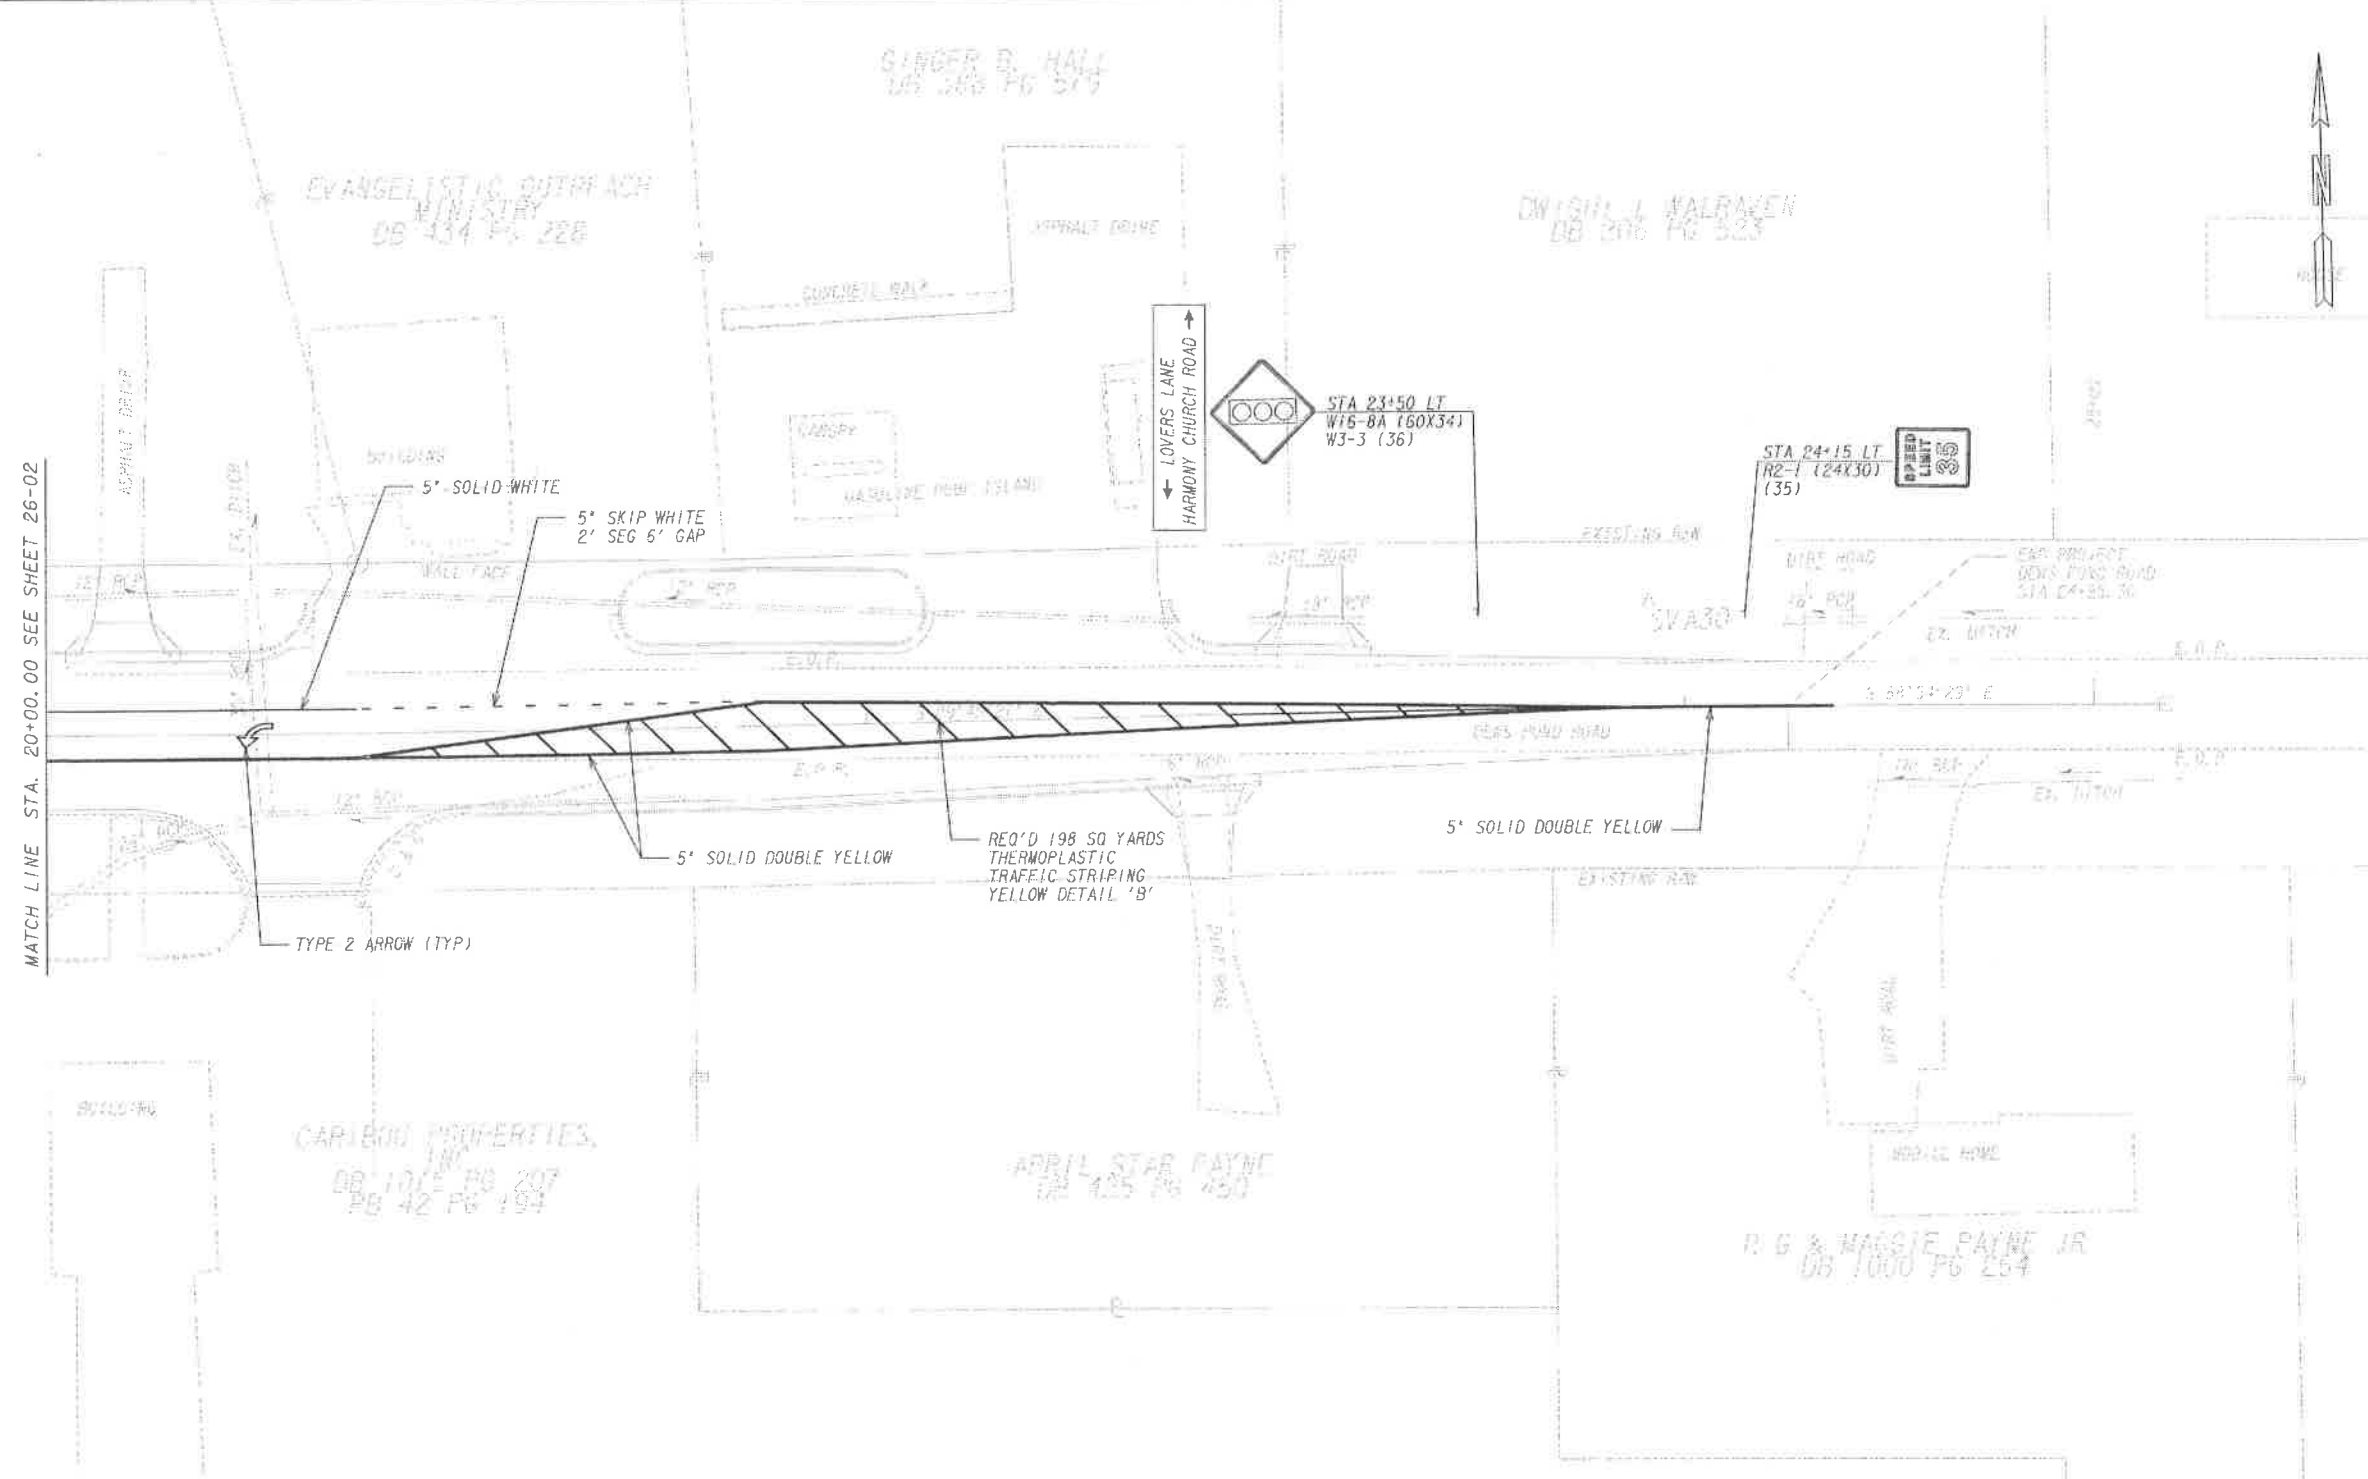

MATCH LINE STA. 20+00.00 SEE SHEET 26-02

PLANS PREPARED AND SUBMITTED BY:

AEI
 AMERICAN ENGINEERS, INC.
 PROFESSIONAL ENGINEERS

1634 White Circle, Suite 101
 Marietta, GA 30066
 (770) 421-8422




| REVISION DATES | |
|----------------|--|
| | |
| | |
| | |
| | |
| | |

GORDON COUNTY
 PUBLIC WORKS DEPARTMENT
 OFFICE: CALHOUN
SIGNING AND MARKING PLANS

DEWES POND ROAD INTERSECTION
 IMPROVEMENT PROJECT

GRAPHIC No.
26-03

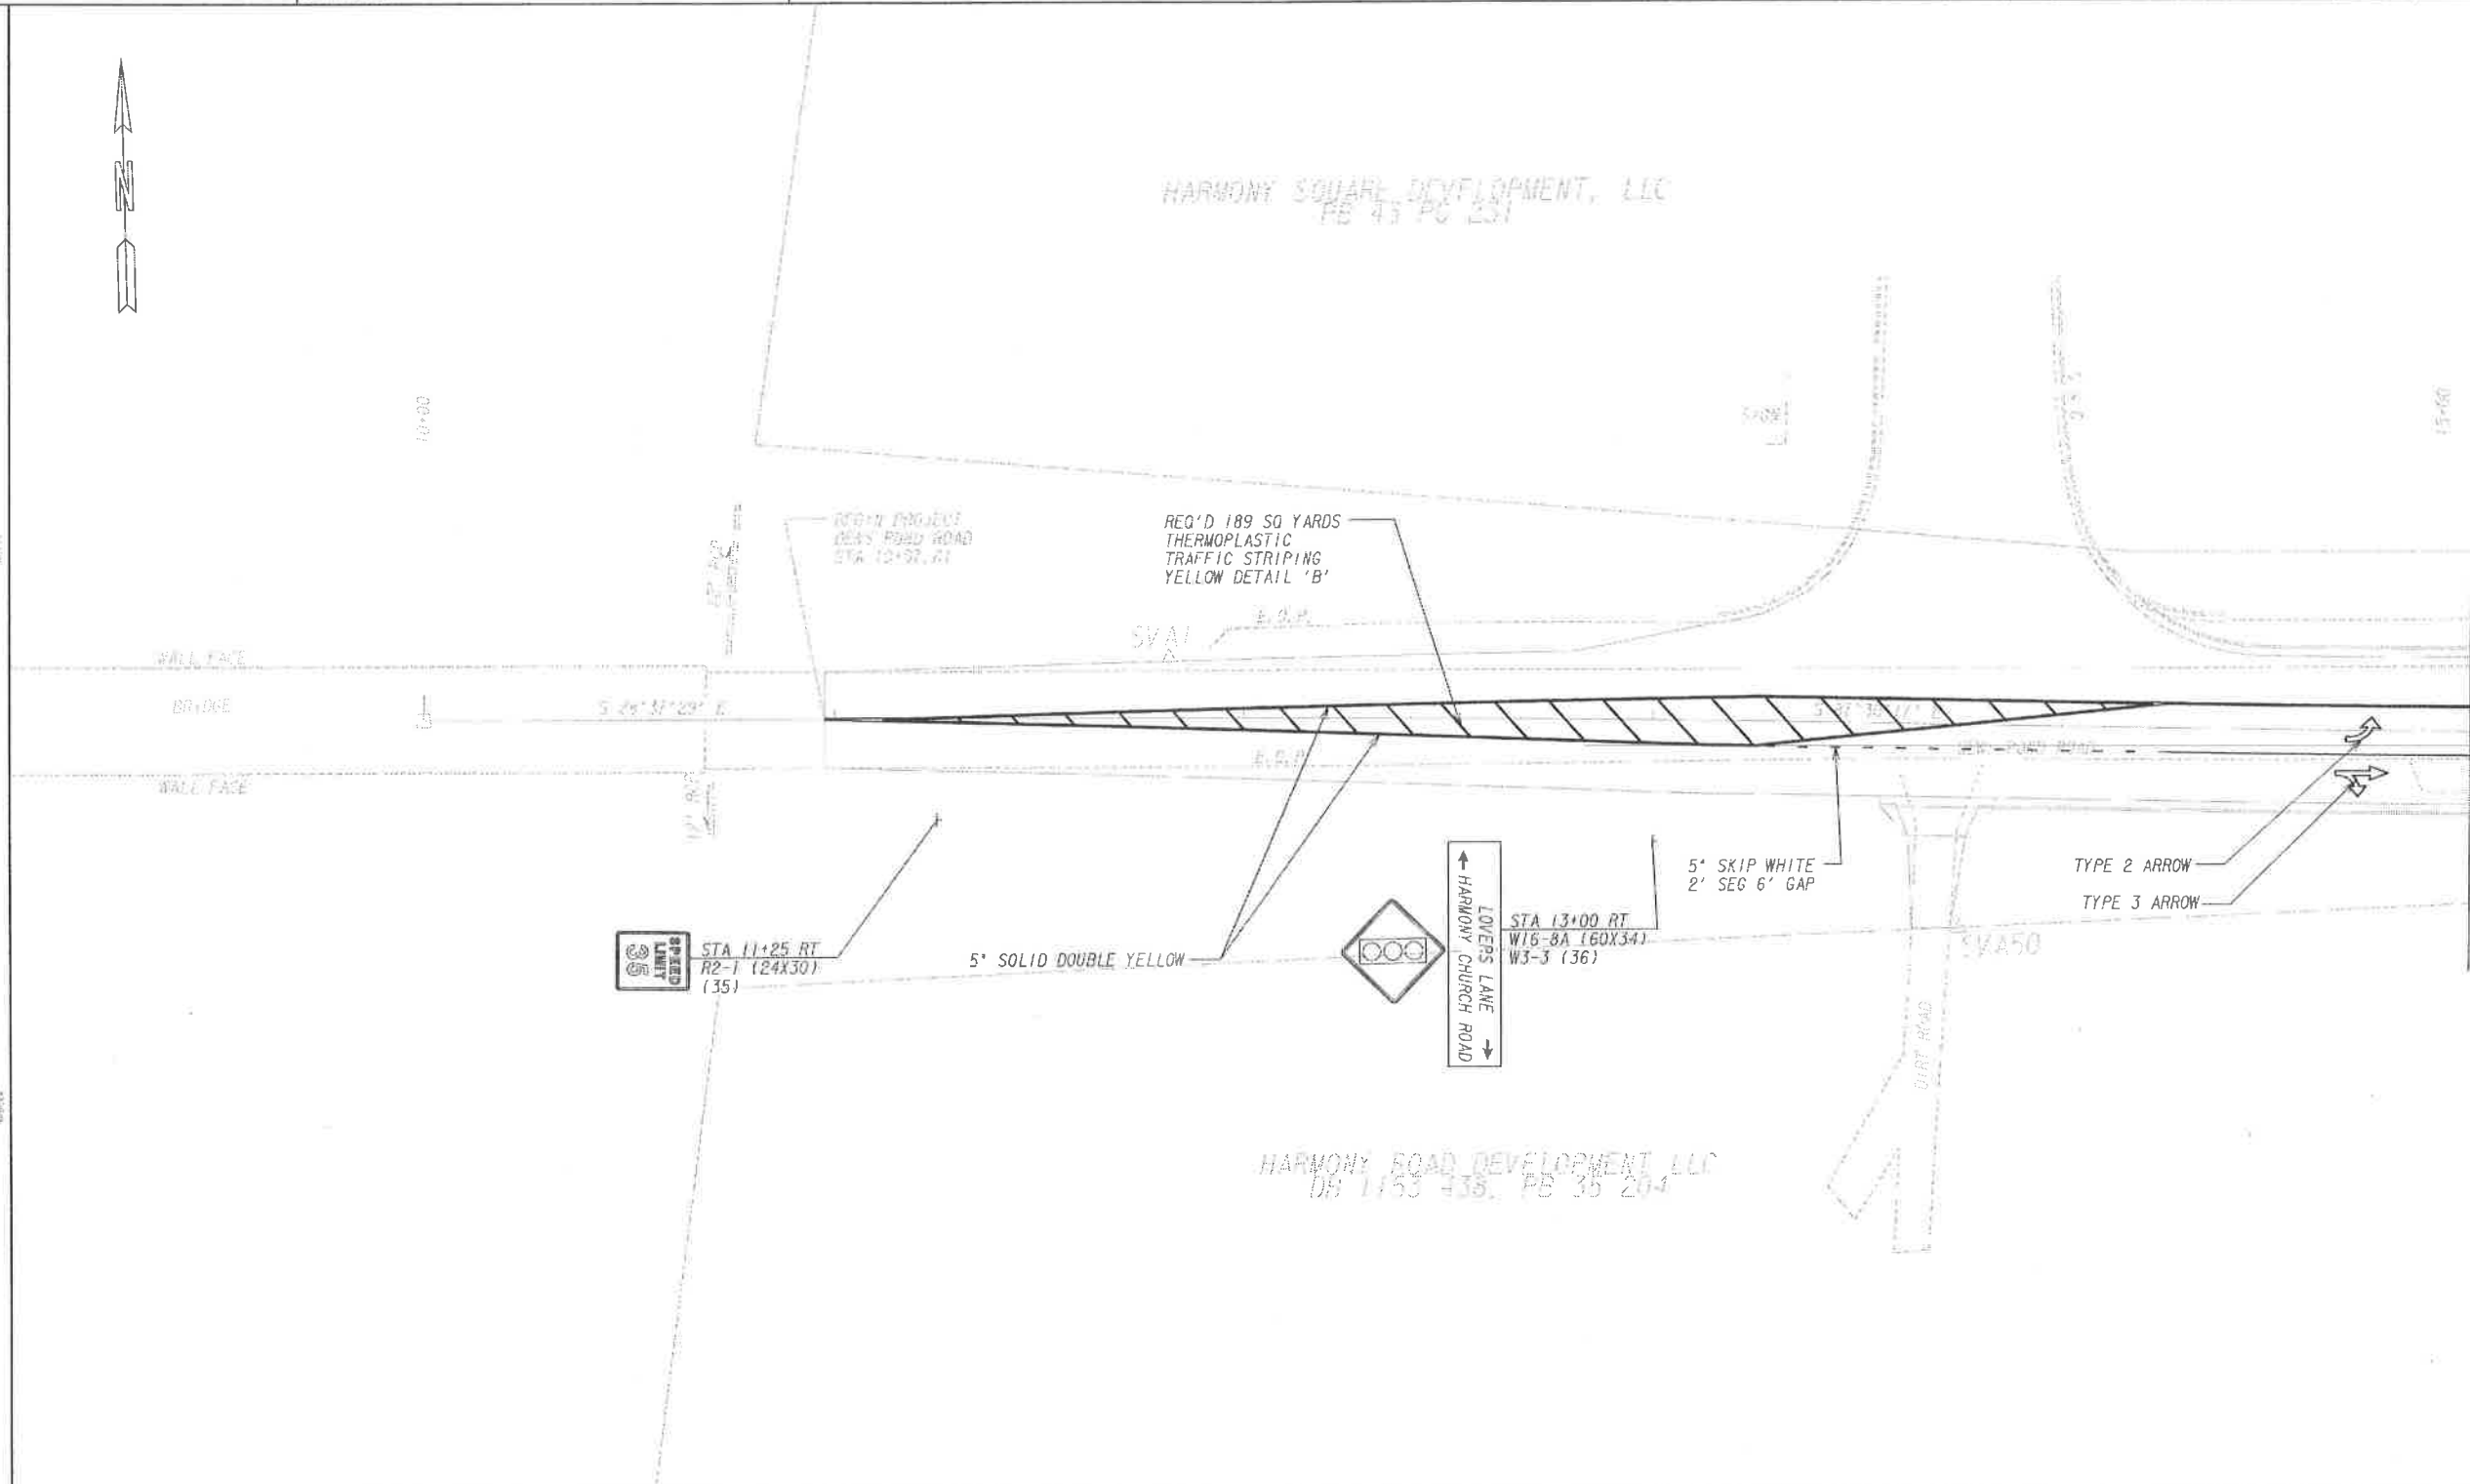

MATCH LINE STA. 15+00.00 SEE SHEET 26-02

PLANS PREPARED AND SUBMITTED BY:
AEI
 AMERICAN ENGINEERS, INC.
 PROFESSIONAL ENGINEERING

1631 White Circle, Suite 101
 Marietta, GA 30066
 (770) 421-8422



| REVISION DATES | |
|----------------|--|
| | |
| | |
| | |
| | |
| | |

GORDON COUNTY
 PUBLIC WORKS DEPARTMENT
 OFFICE: CALHOUN
SIGNING AND MARKING PLANS

DEWS POND ROAD INTERSECTION
 IMPROVEMENT PROJECT

DRAWING No.
26-01

5/1/2007
 CSD:JC
 CSD:JC
 CSD:JC

C:\Users\jcs\AppData\Local\Temp\1\16-000\16-000-26-01.dwg