


NORTH ELEVATION

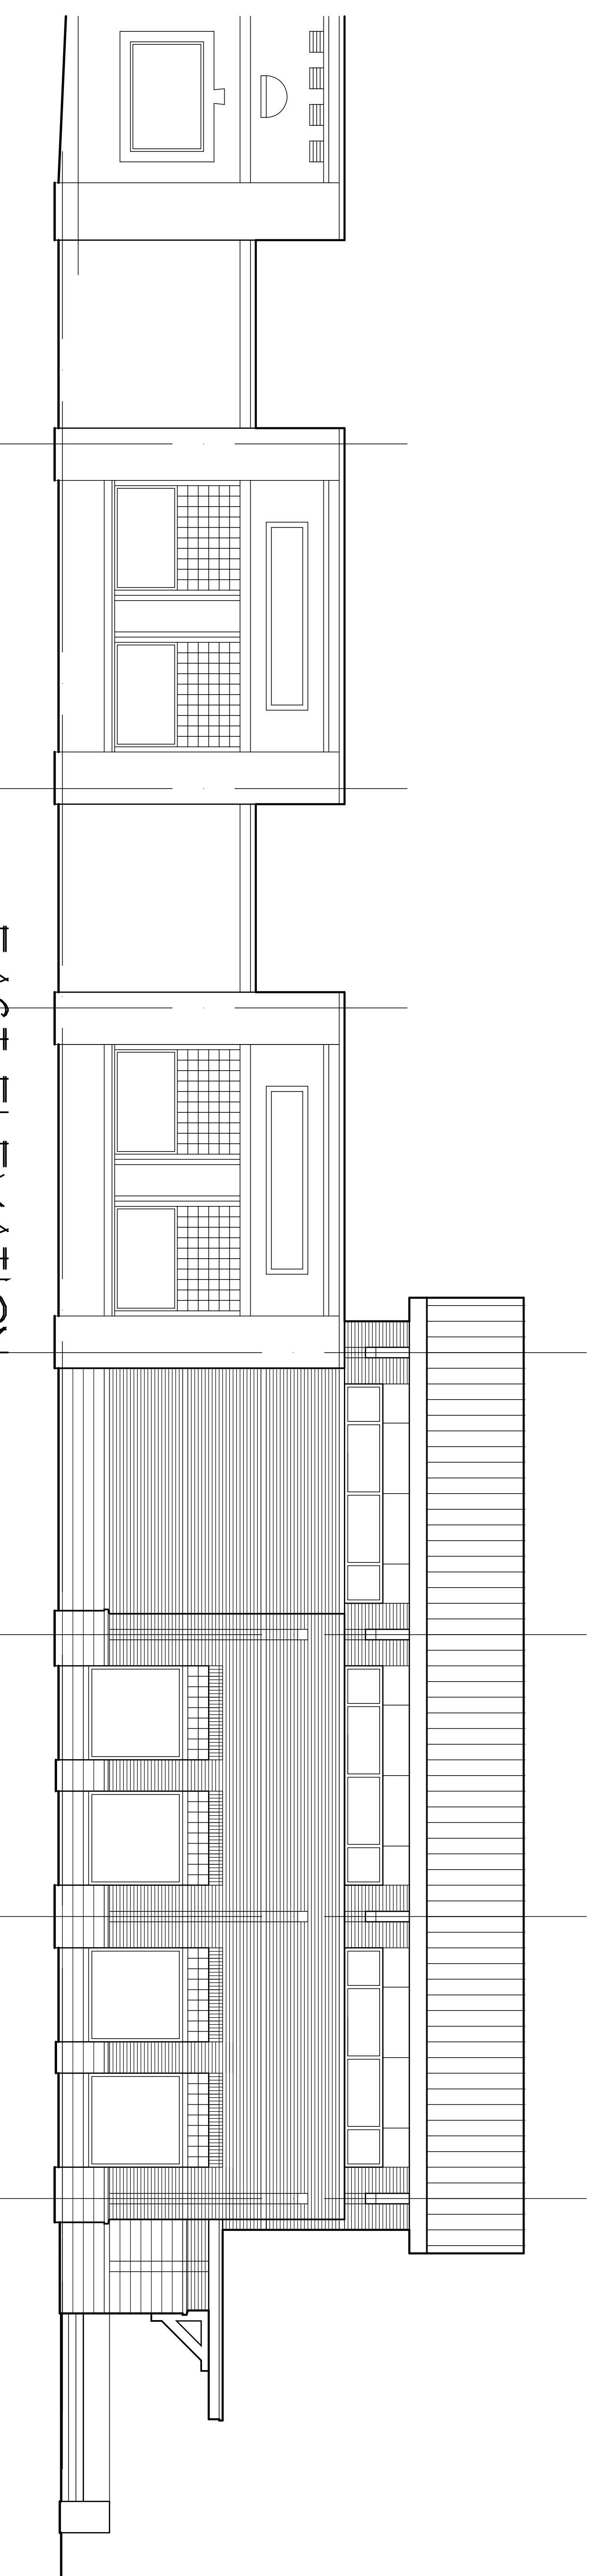

EAST ELEVATION

CALHOUN GORDON LIBRARY  
ADDITION/RENOVATION

EXTERIOR  
ELEVATIONS

