


CSX RAILROAD 66' RW

N104611'E
136.87'


N120346'E
187.15'

N13218'E
120.11'

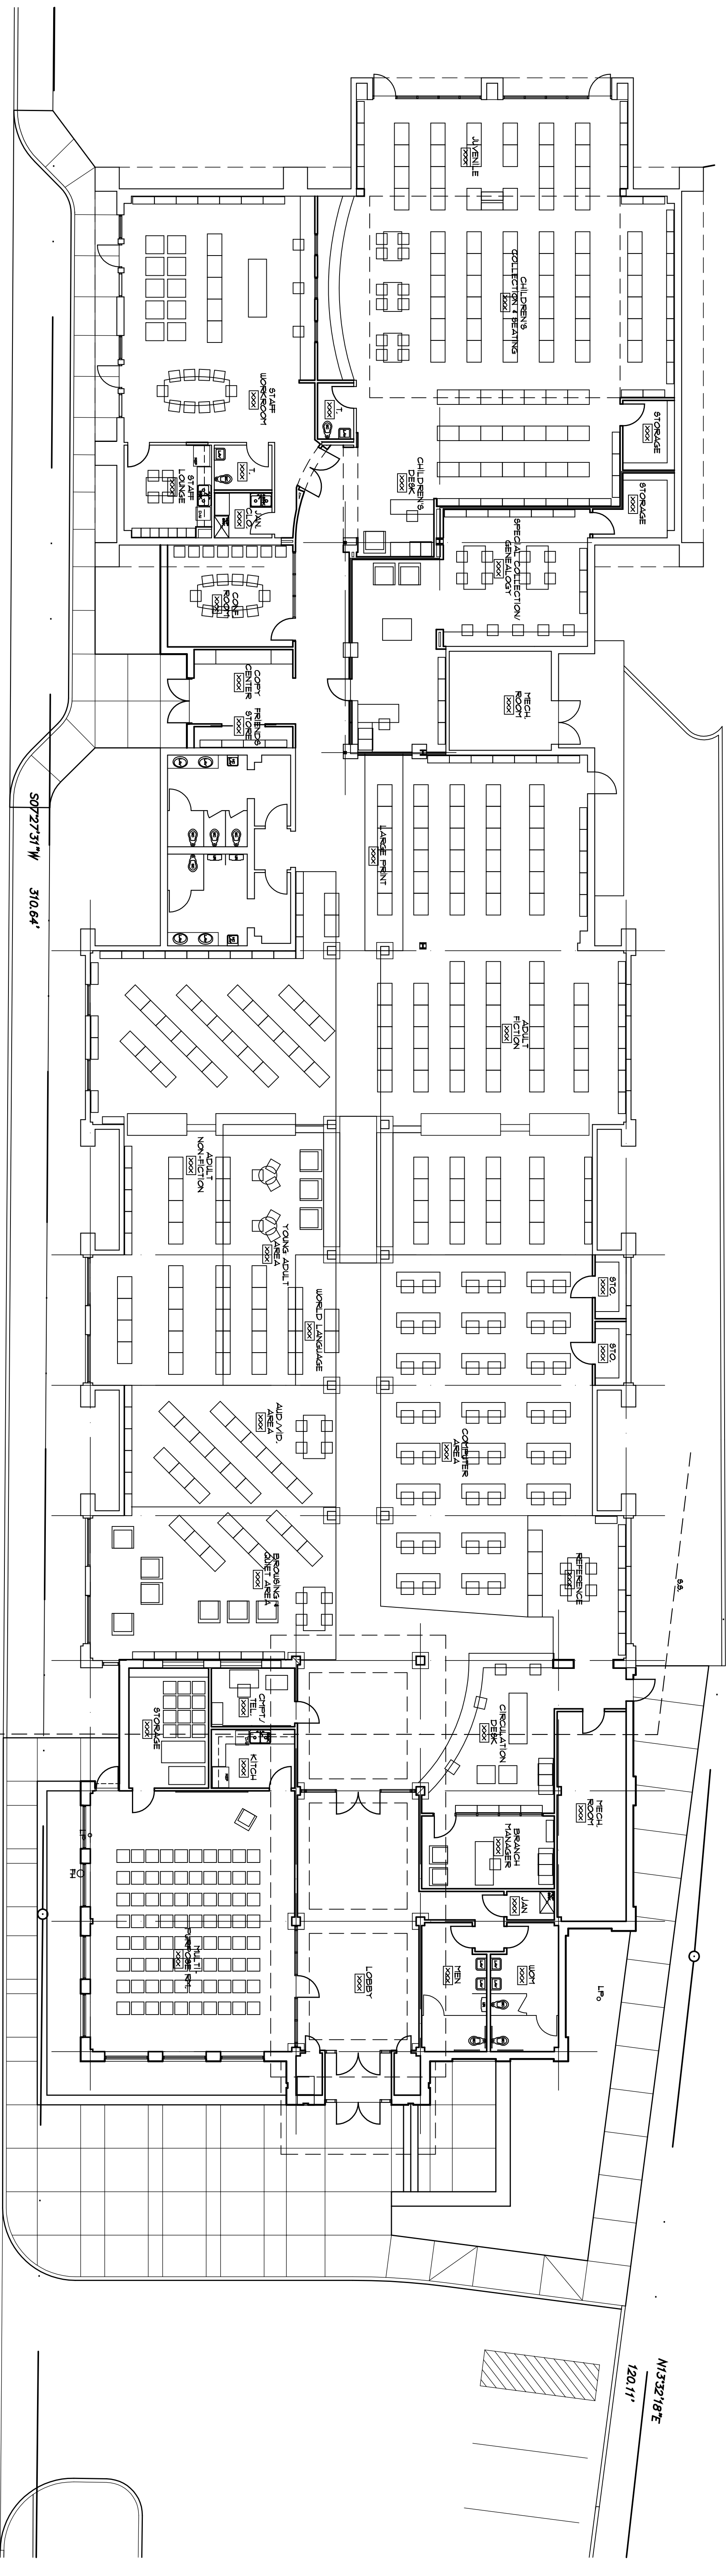

NORTH PARK AVENUE

CALHOUN GORDON LIBRARY ADDITION/RENOVATION

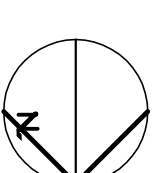

FLOOR PLAN

