



SITE DATA

SITE AREA:	151 AC.
BUILDING AREA	18266 SF.
PARKING	66
REQUIRED:	66
PROVIDED:	59

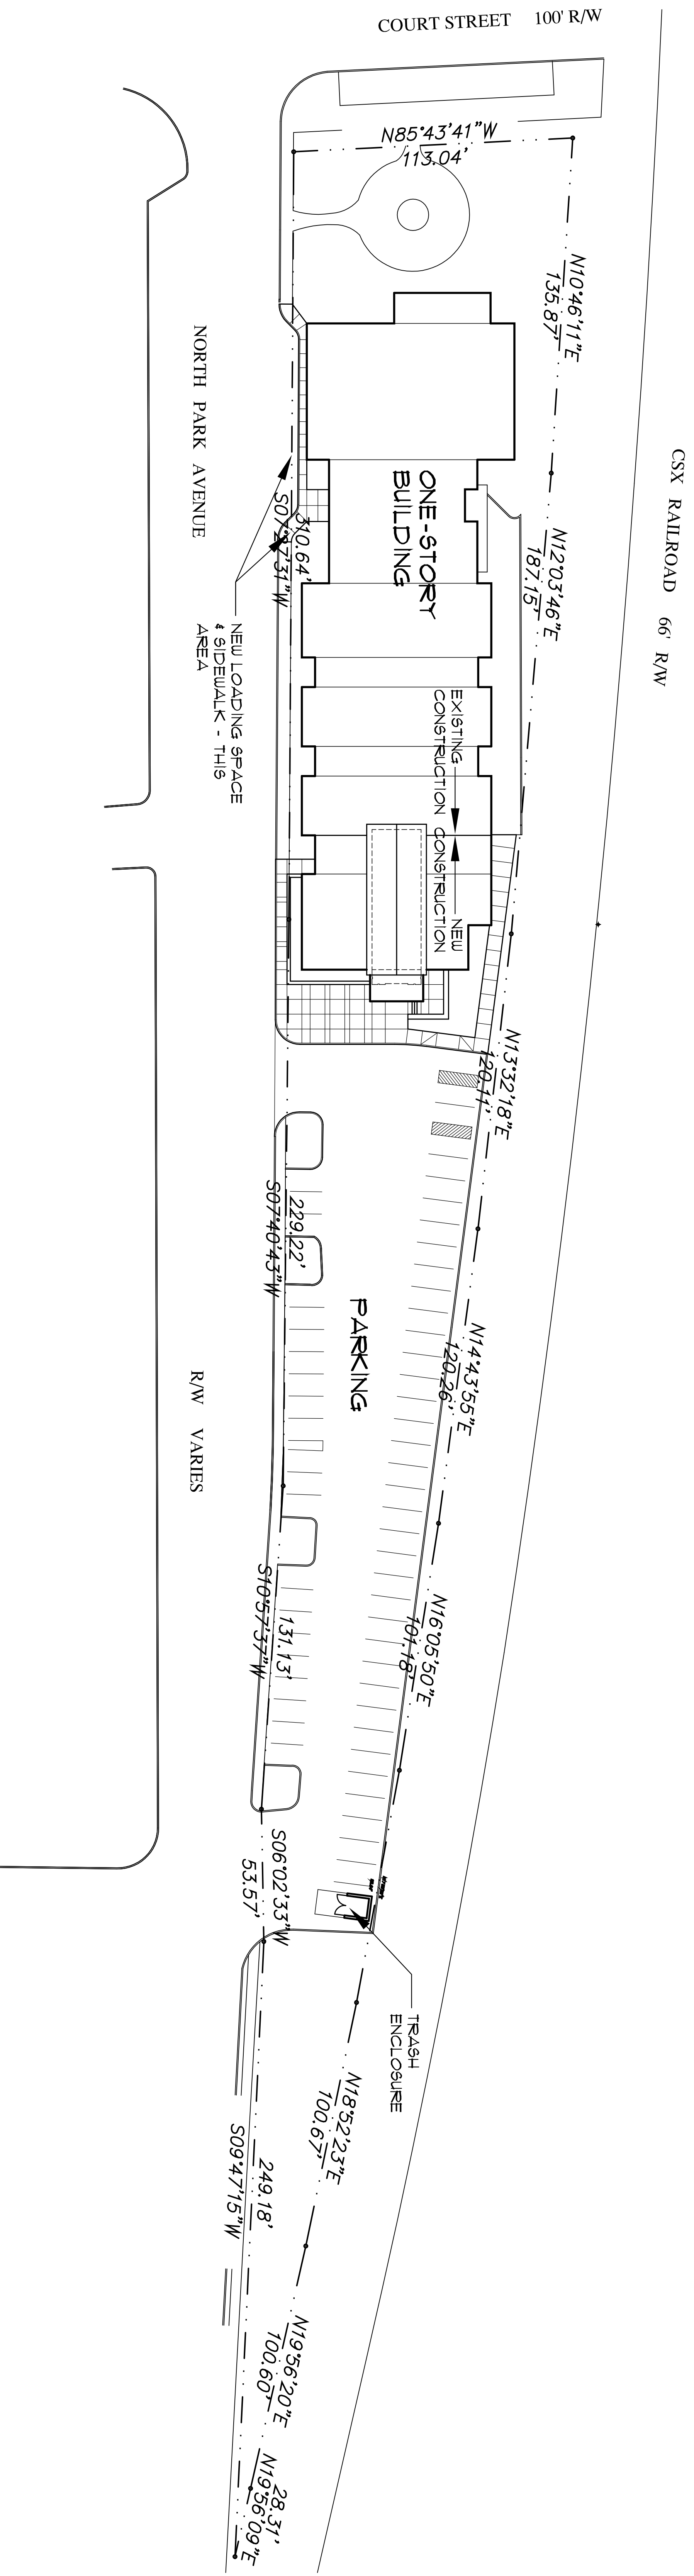

**CALHOUN GORDON LIBRARY
ADDITION/RENOVATION**

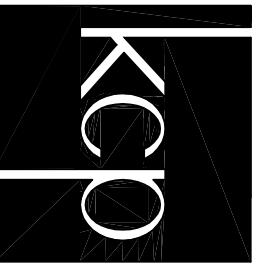

SITE PLAN

