



Gordon County
Government

James Ledbetter <jledbetter@gordoncounty.org>

(no subject)

1 message

Peterson, Eddie <fepeterson@calnet-ga.net>
To: James Ledbetter <jledbetter@gordoncounty.org>

Fri, Aug 30, 2019 at 11:27 AM

Jim, looks like we will bid Peters Street Phase II by September 18, 2019. Looking at Erwin Street we would like to revamp the Erwin into Peters Street and do away with the two entrance/exits into one intersection. The radius would be widened to support easy access. We would also propose Erwin Street becoming a City Street. If the bids come in at a certain price we would like to redo Erwin Street with Curb/Gutter, drainage, sidewalks, and resurfacing. Thanks for your consideration.
Eddie

LEGEND





| | |
|-------------|-----------|
| DATE | 2/20/2018 |
| SCALE | 1" = 20' |
| CREATED | JLD |
| PROJECT NO. | 17-001 |


CITY OF CALHOUN, GA

PETERS STREET
PHASE II

STREET IMPROVEMENTS




PLAN PROFILE
STATIONING

C-107

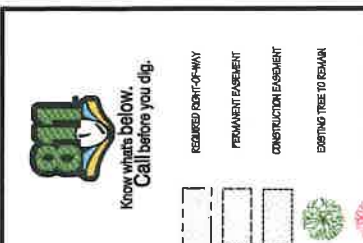

- PROJECT GENERAL NOTES:**
- EXISTING EARTHWORK AND EXISTING UTILITIES TO BE REMOVED AND DISPOSED OF OFFSITE AT THE END OF THE PROJECT.
 - ALL UTILITIES SHALL BE DEEPENED TO A MINIMUM OF 48" BELOW FINISHED GRADE.
24 HOUR CONTACT:
MR. KEVIN MCGENTRE
PUBLIC WORKS DIRECTOR
(770) 548-0072

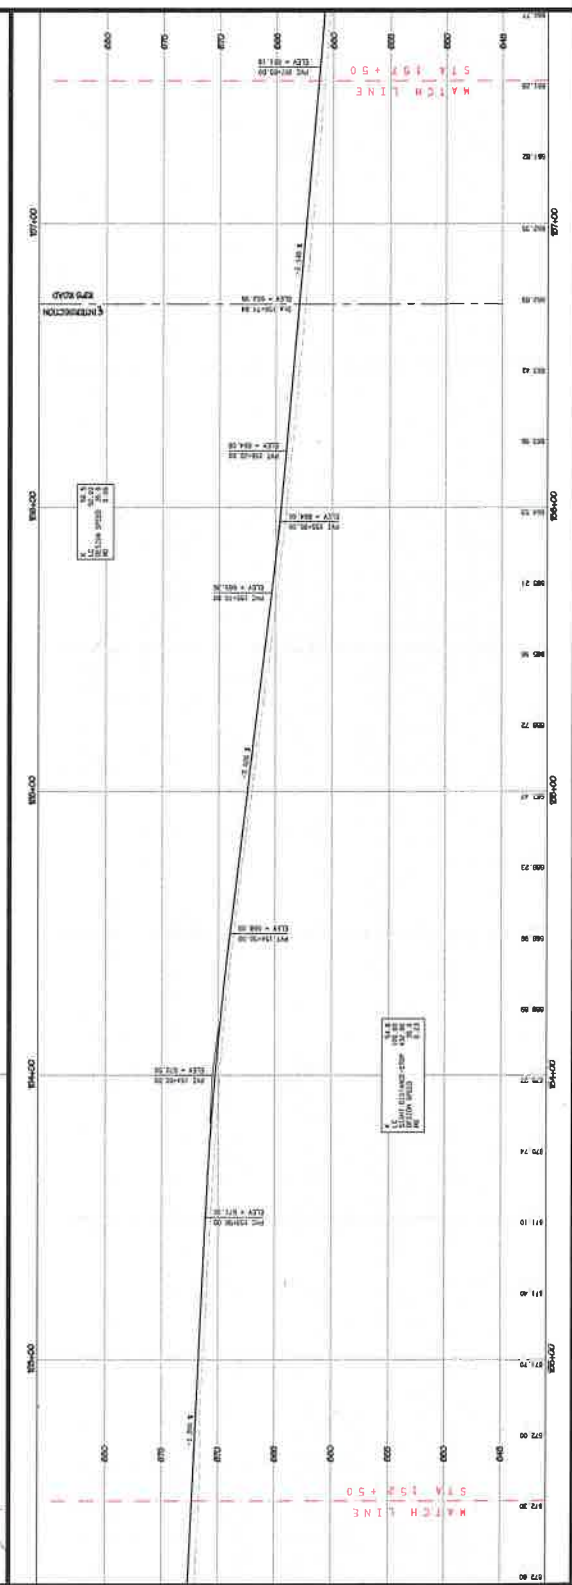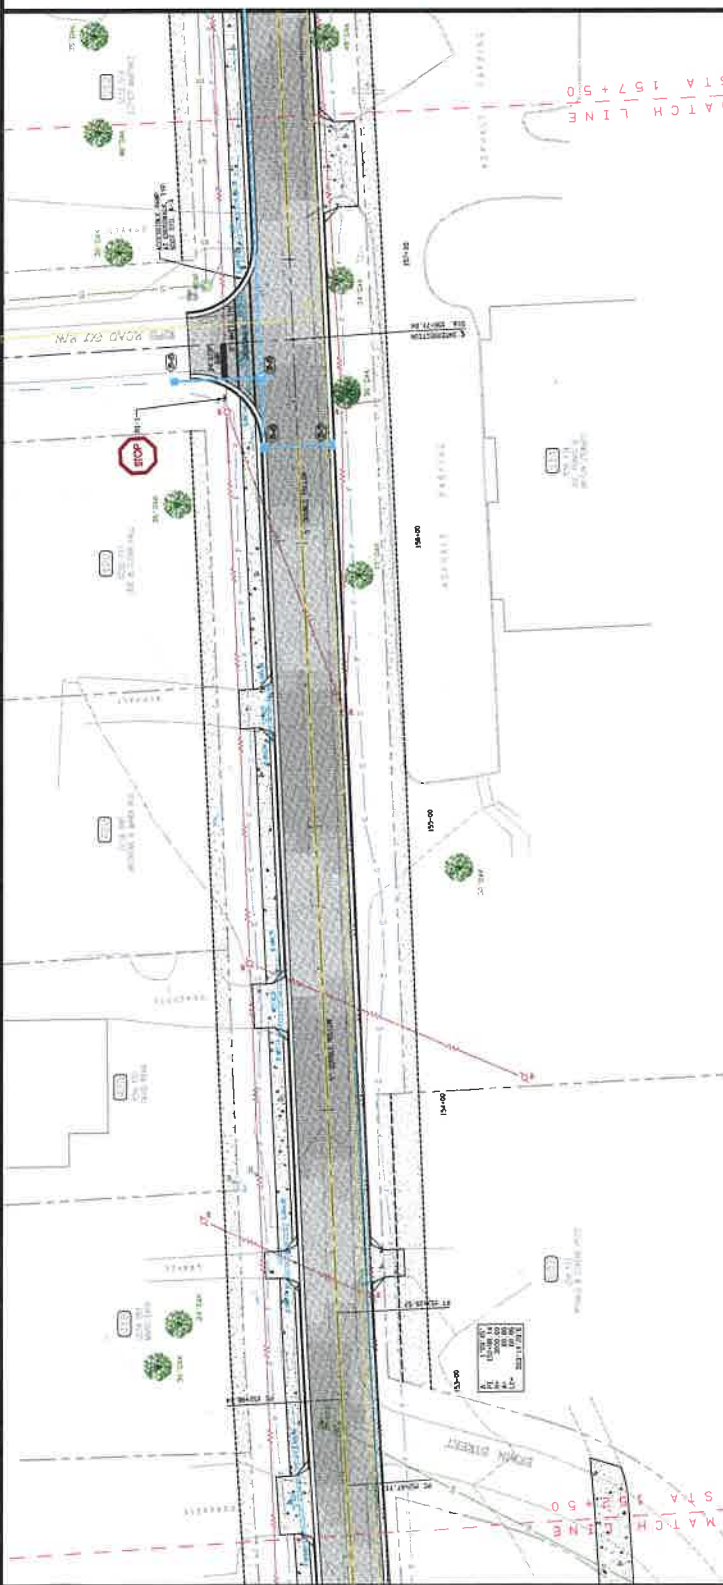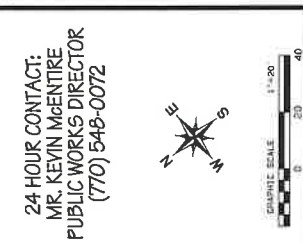

STREET IMPROVEMENTS
PETERS STREET
PHASE II
CITY OF CATHOU, GA




EMISION CONTROL
574 44460
TO 8095 ROAD



CivilSouth
CORPORATED


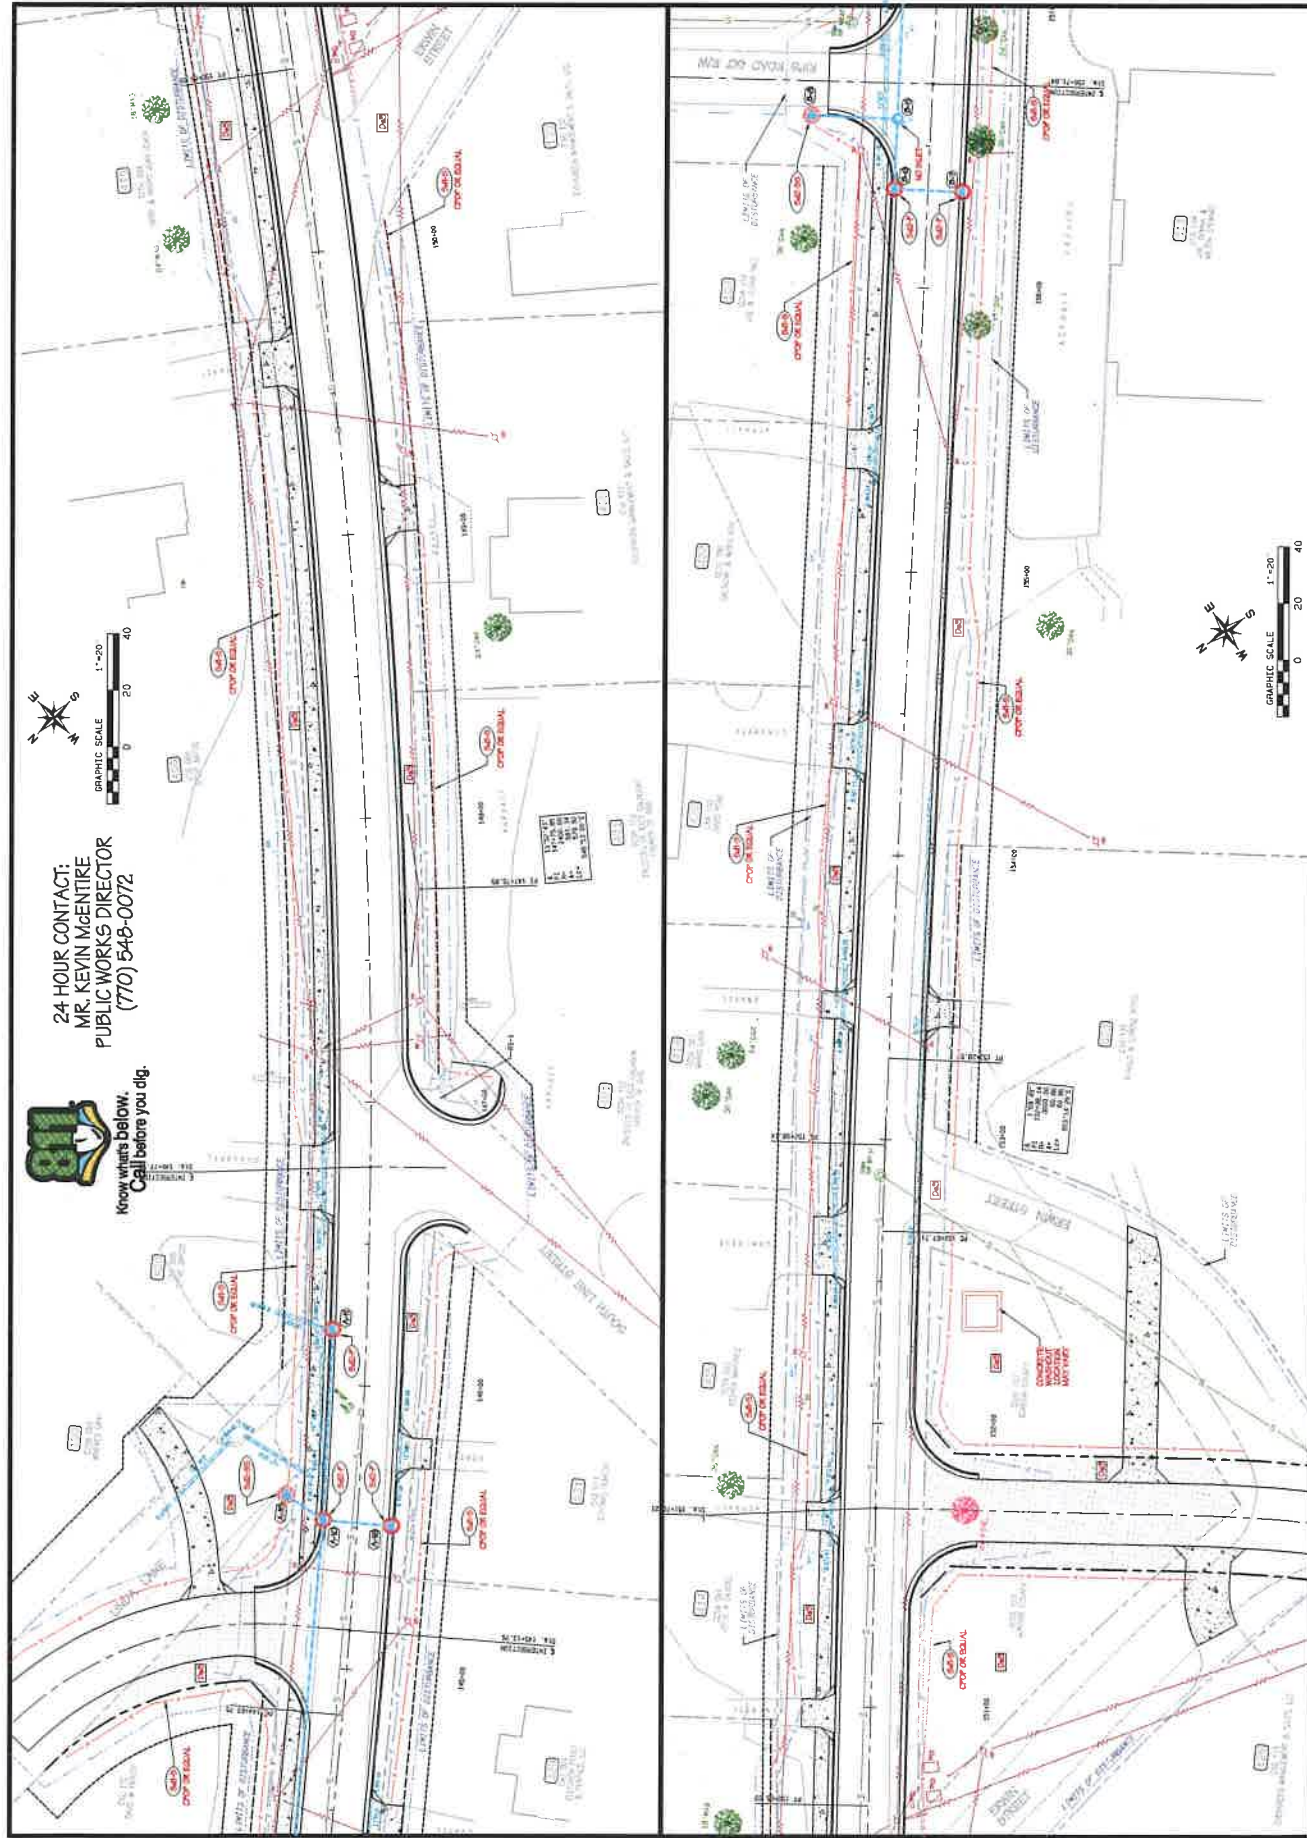

24 HOUR CONTACT:
MR. KEVIN MCENTIRE
PUBLIC WORKS DIRECTOR
(770) 548-0072

Know whats below.
Call before you dig.



GRAPHIC SCALE
1"=20'
0 20 40

